
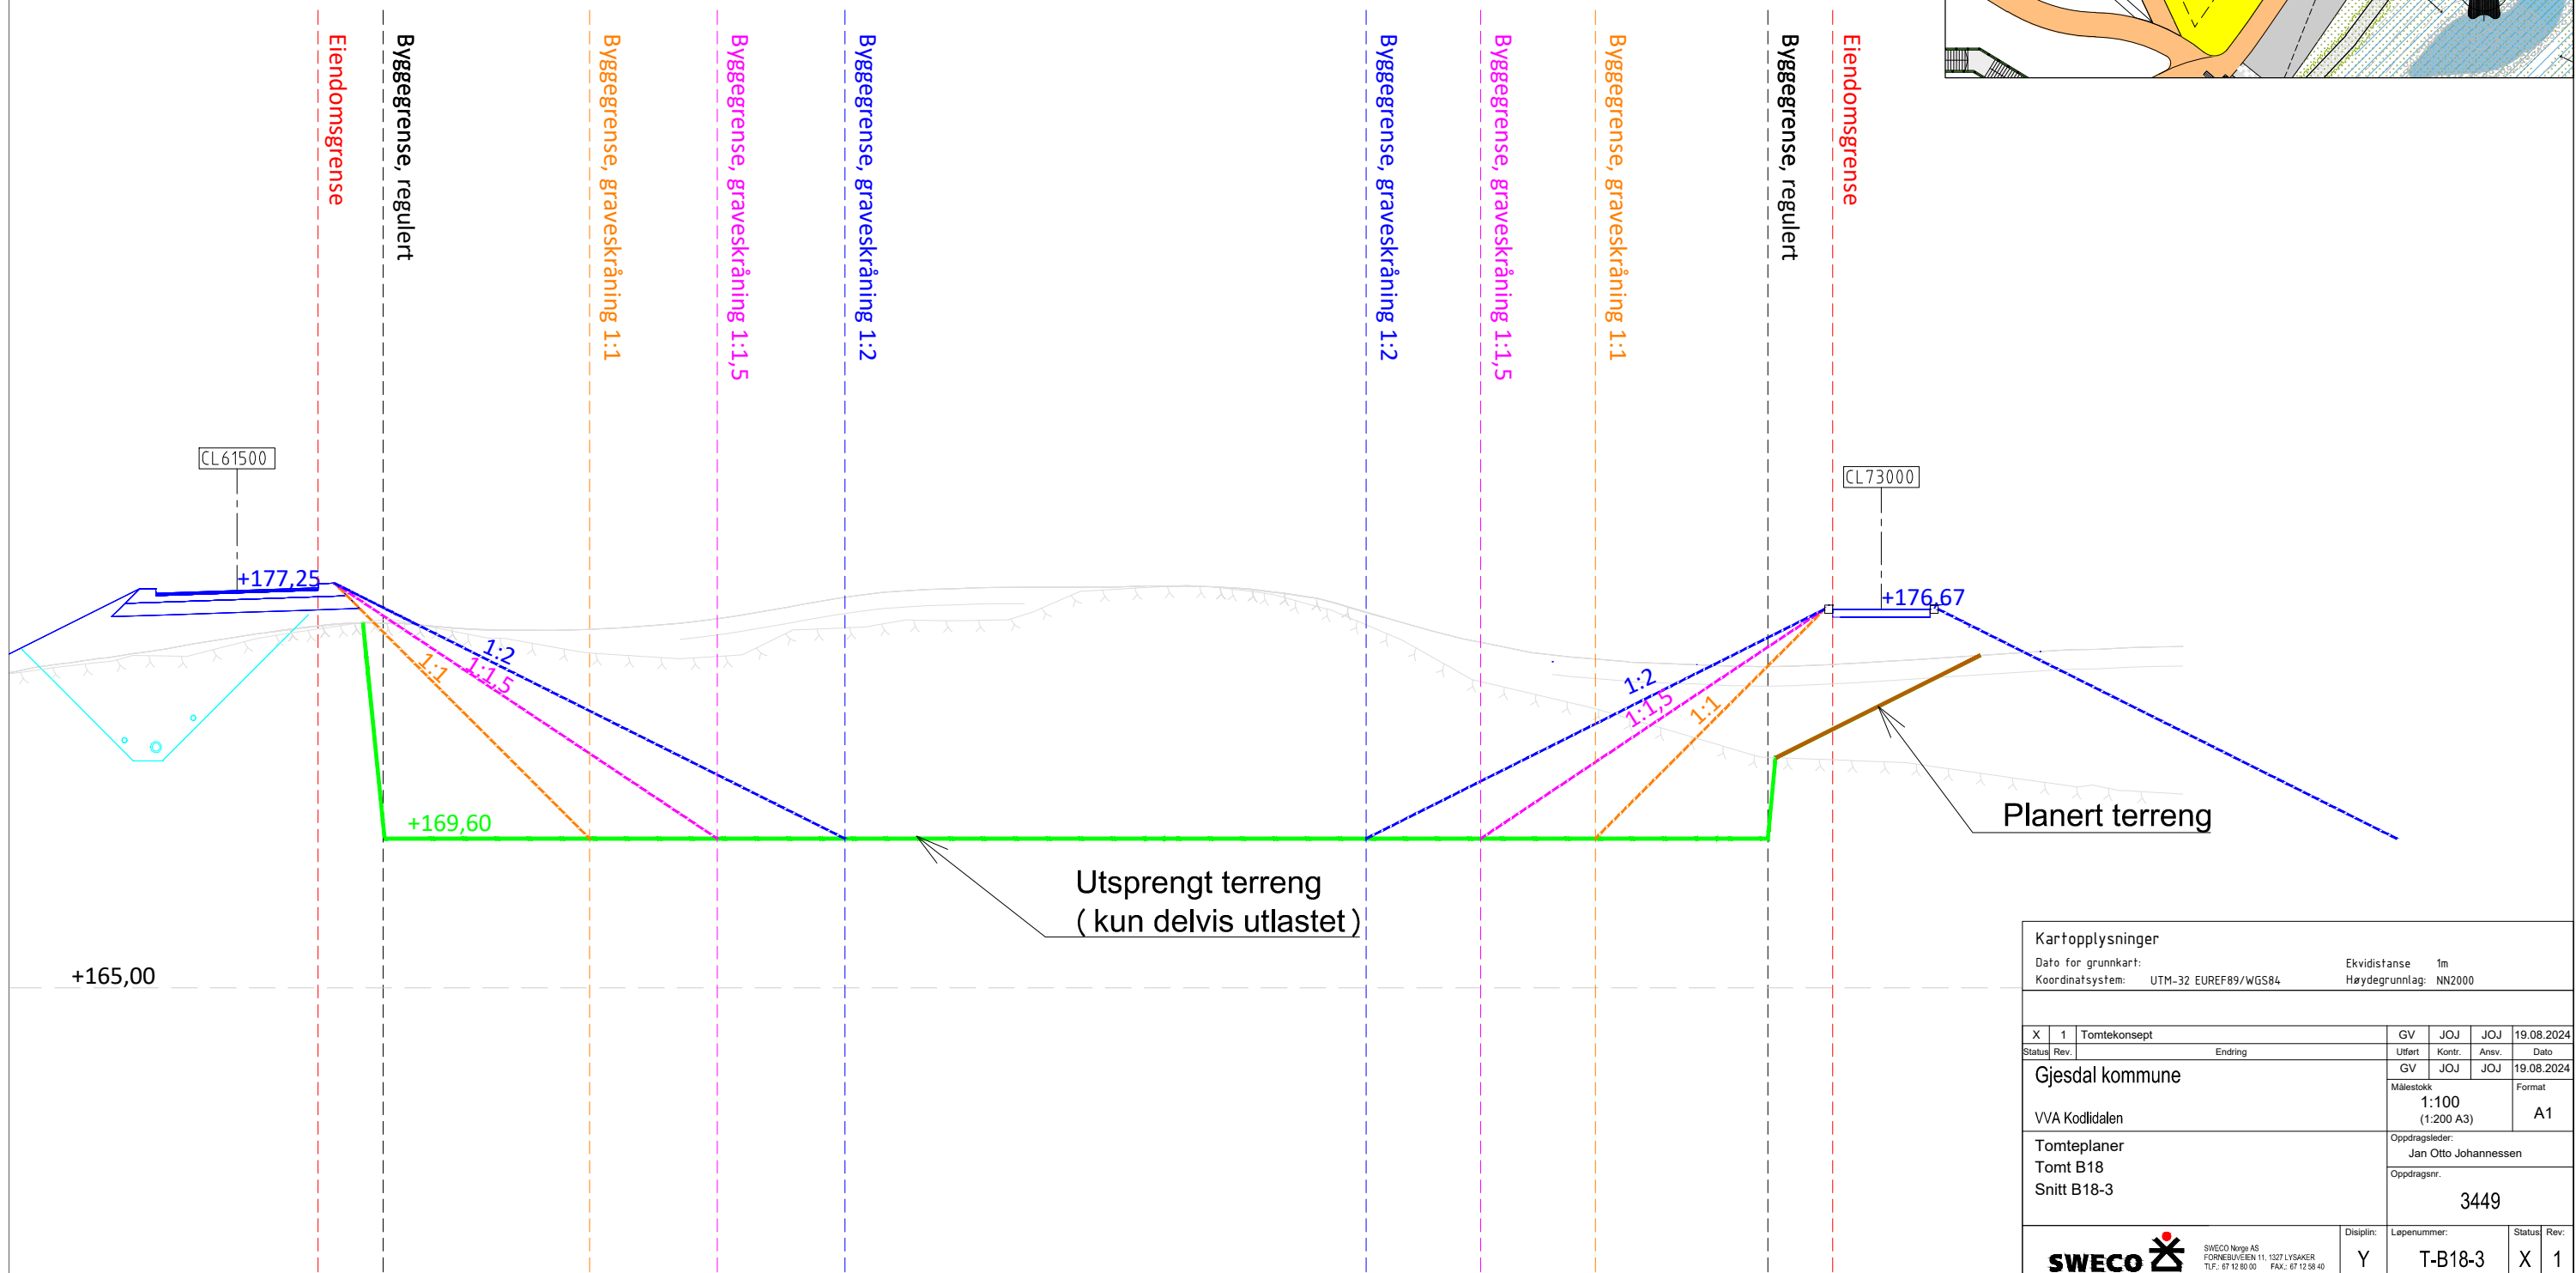


Snitt B18-3

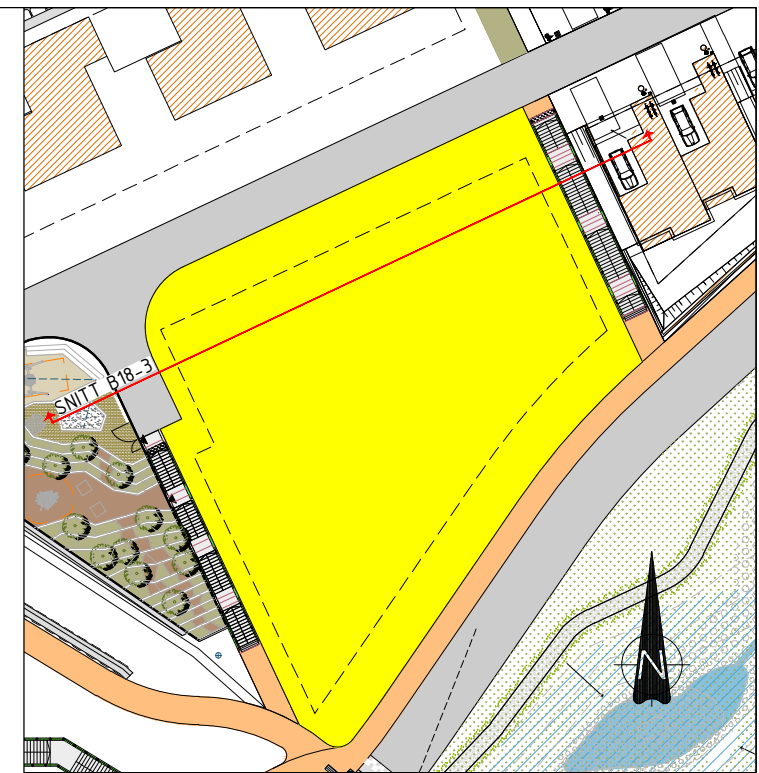

Kartopplysninger				Ekvidistanse 1m			
Dato for grunnkart:				Høydegrunnlag: NN2000			
Koordinatsystem: UTM-32 EUREF89/WGS84							
X	1	Tomtekonsept	GV	JOJ	JOJ	19.08.2024	
Status	Rev.	Endring	Uffert	Kontr.	Ansv.	Dato	
Gjesdal kommune			GV	JOJ	JOJ	19.08.2024	
VVA Kodlidalen			Målestokk:	1:100		Format:	A1
Tomteplaner			Oppdragsleder:		Jan Otto Johannessen		
Tomt B18			Oppdragsnr.:		3449		
Snitt B18-3							
SWECO Norge AS			Disiplin:		Lepenummer:		Status: Rev:
FORMELSVÅGEN 11 1327 LYSAKER			Y		T-B18-3		X 1
Tlf: 67 12 80 00 Fax: 67 12 58 40							