
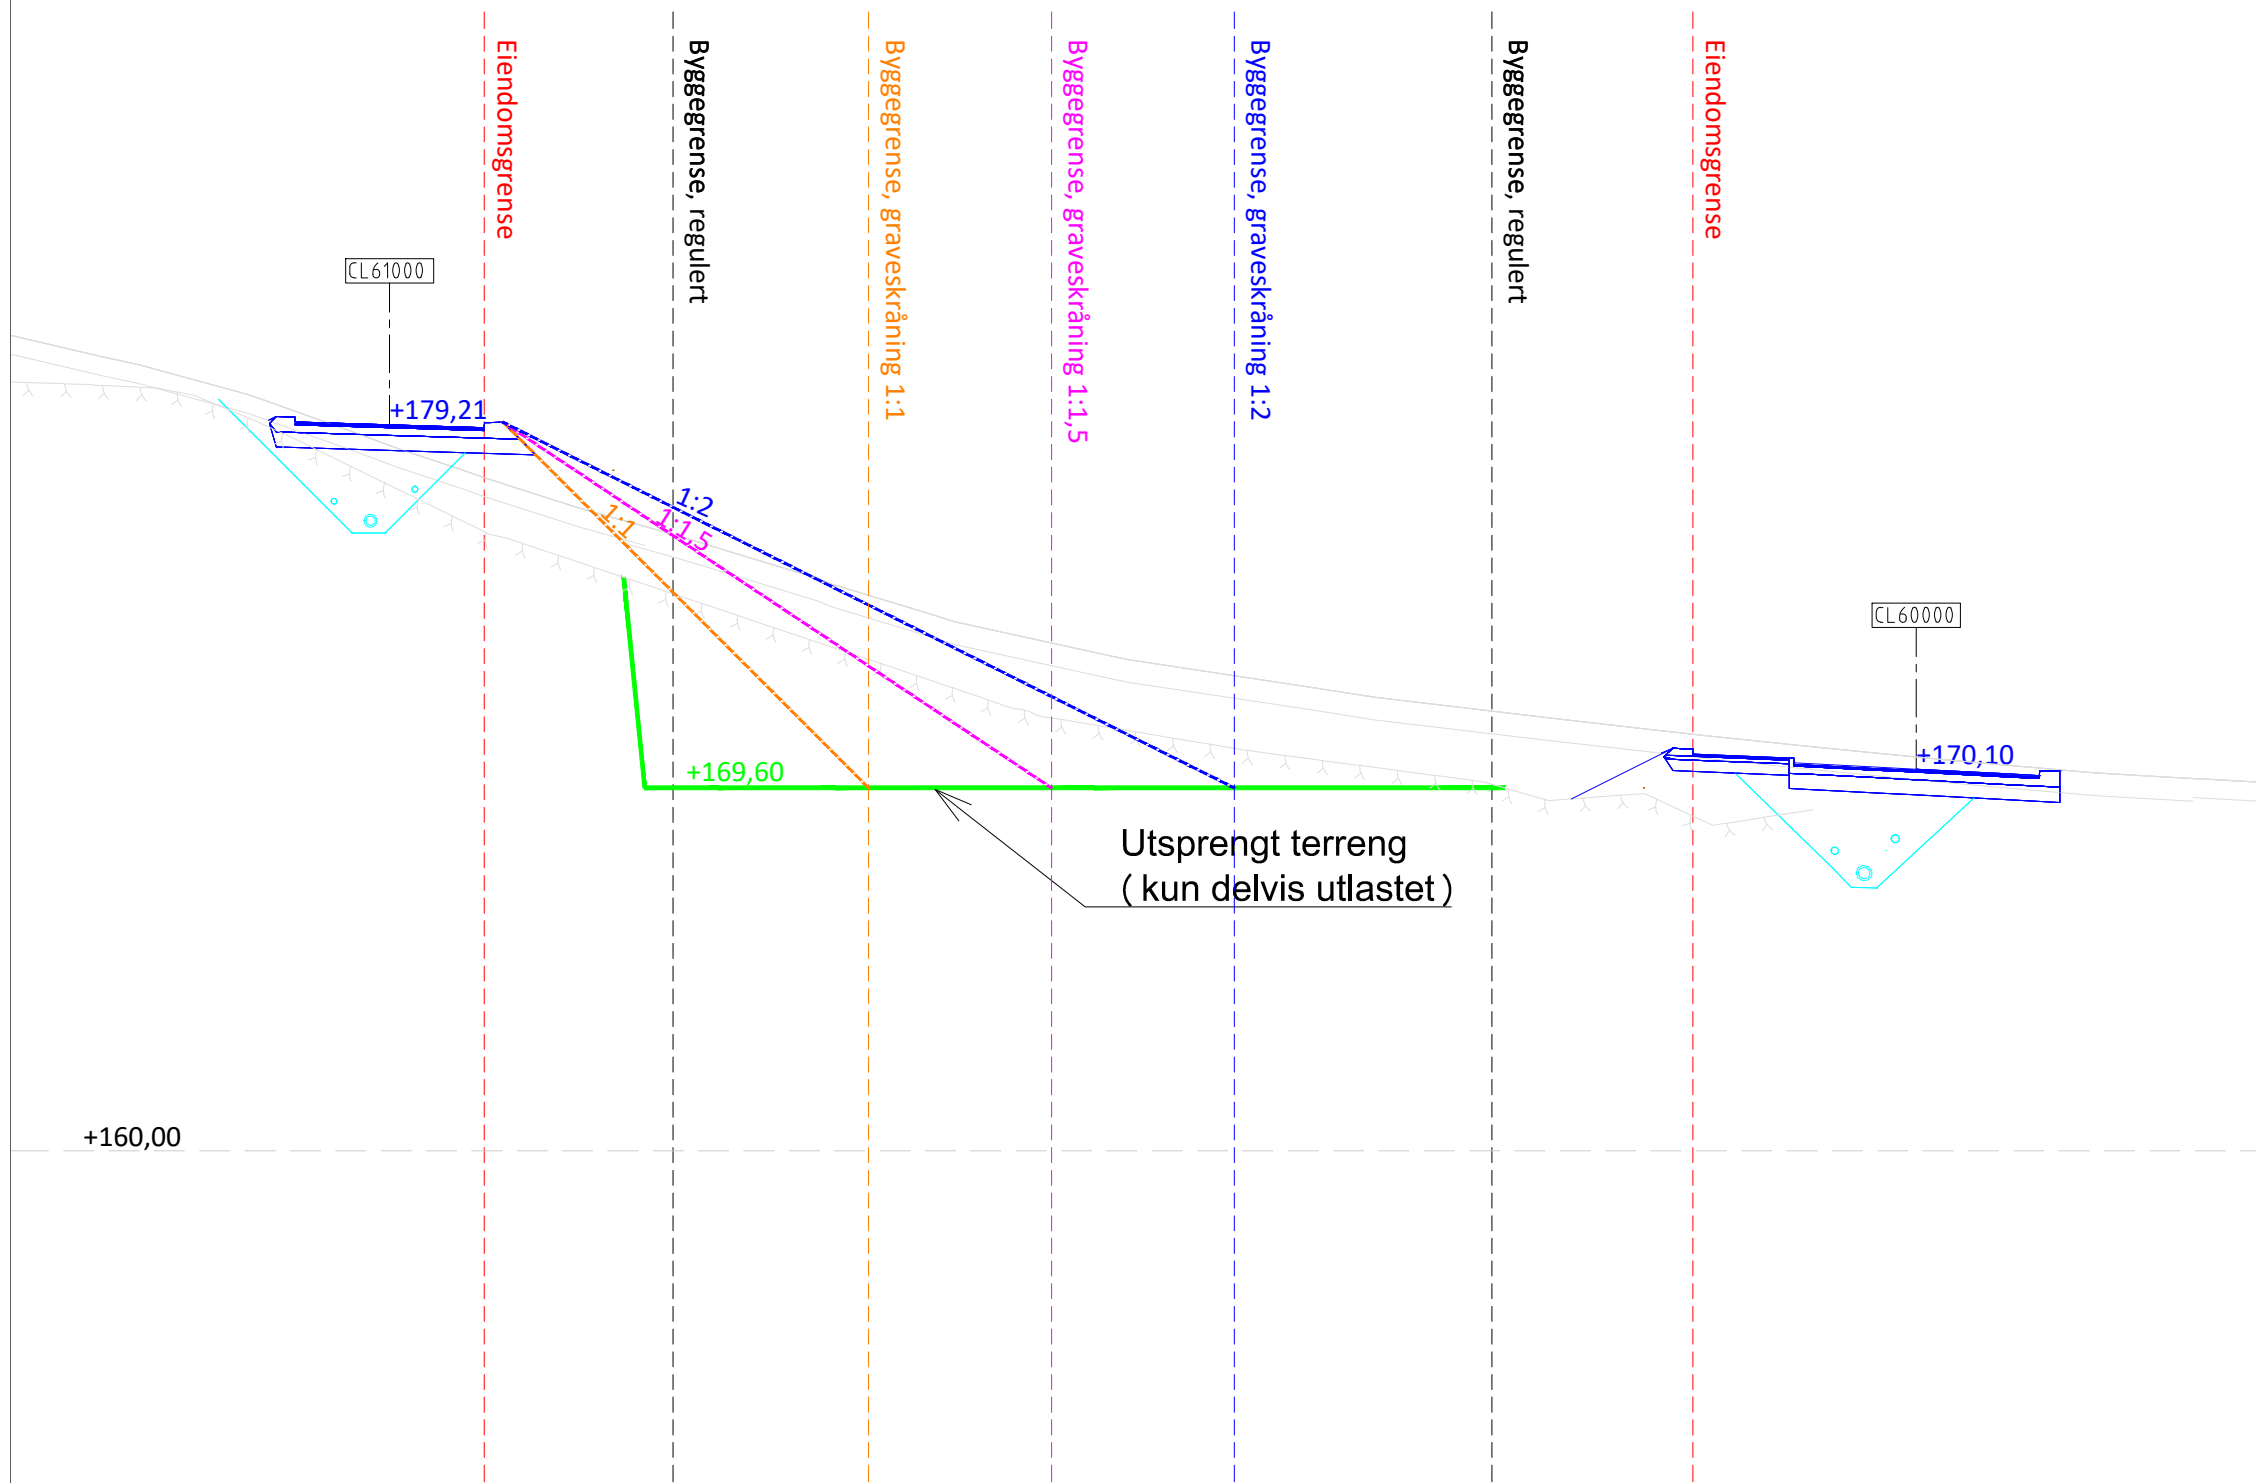


Snitt B18-6

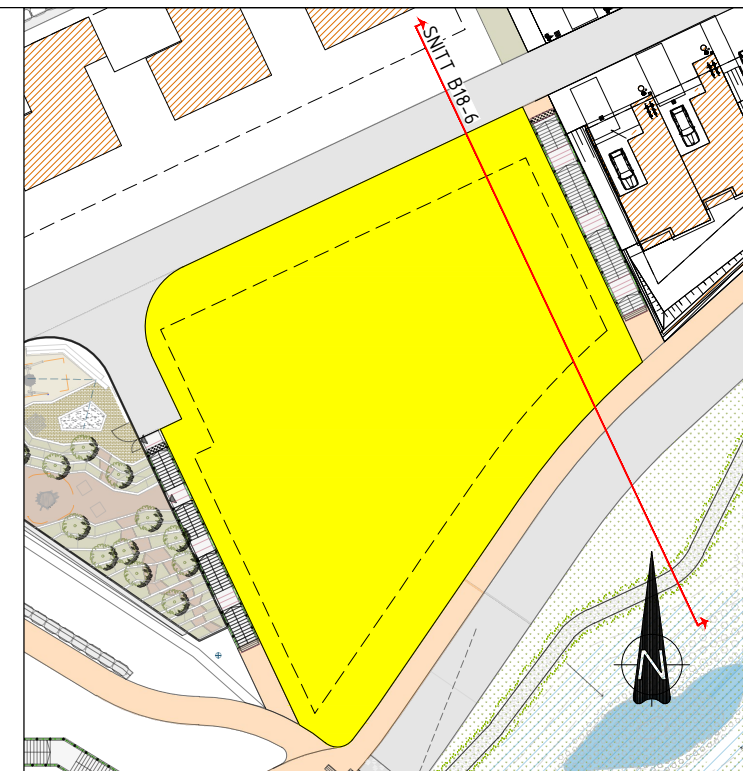

Kartopplysninger				
Dato for grunnkart:		Ekvidistanse 1m		
Koordinatsystem: UTM-32 EUREF89/WGS84		Høydegrunnlag: NN2000		
X	1	Tomtekonsept	GV	JOJ
Status	Rev.	Endring	Uffert	Kontr.
Gjesdal kommune		19.08.2024		
VVA Kodidalen		Målestokk: 1:100 (1:200 A3)		
Tomteplaner		Format: A1		
Tomt B18		Oppdragsleder: Jan Otto Johannessen		
Snitt B18-6		Oppdragsnr.: 3449		
SWECO		Disiplin: Y		
SWECO Norge AS FORMBUVEIEN 11 TLF: 67 12 80 00		Lepenummer: T-B18-6		
1327 LYSAKER FAK: 67 12 58 40		Status: X		
		Rev: 1		