



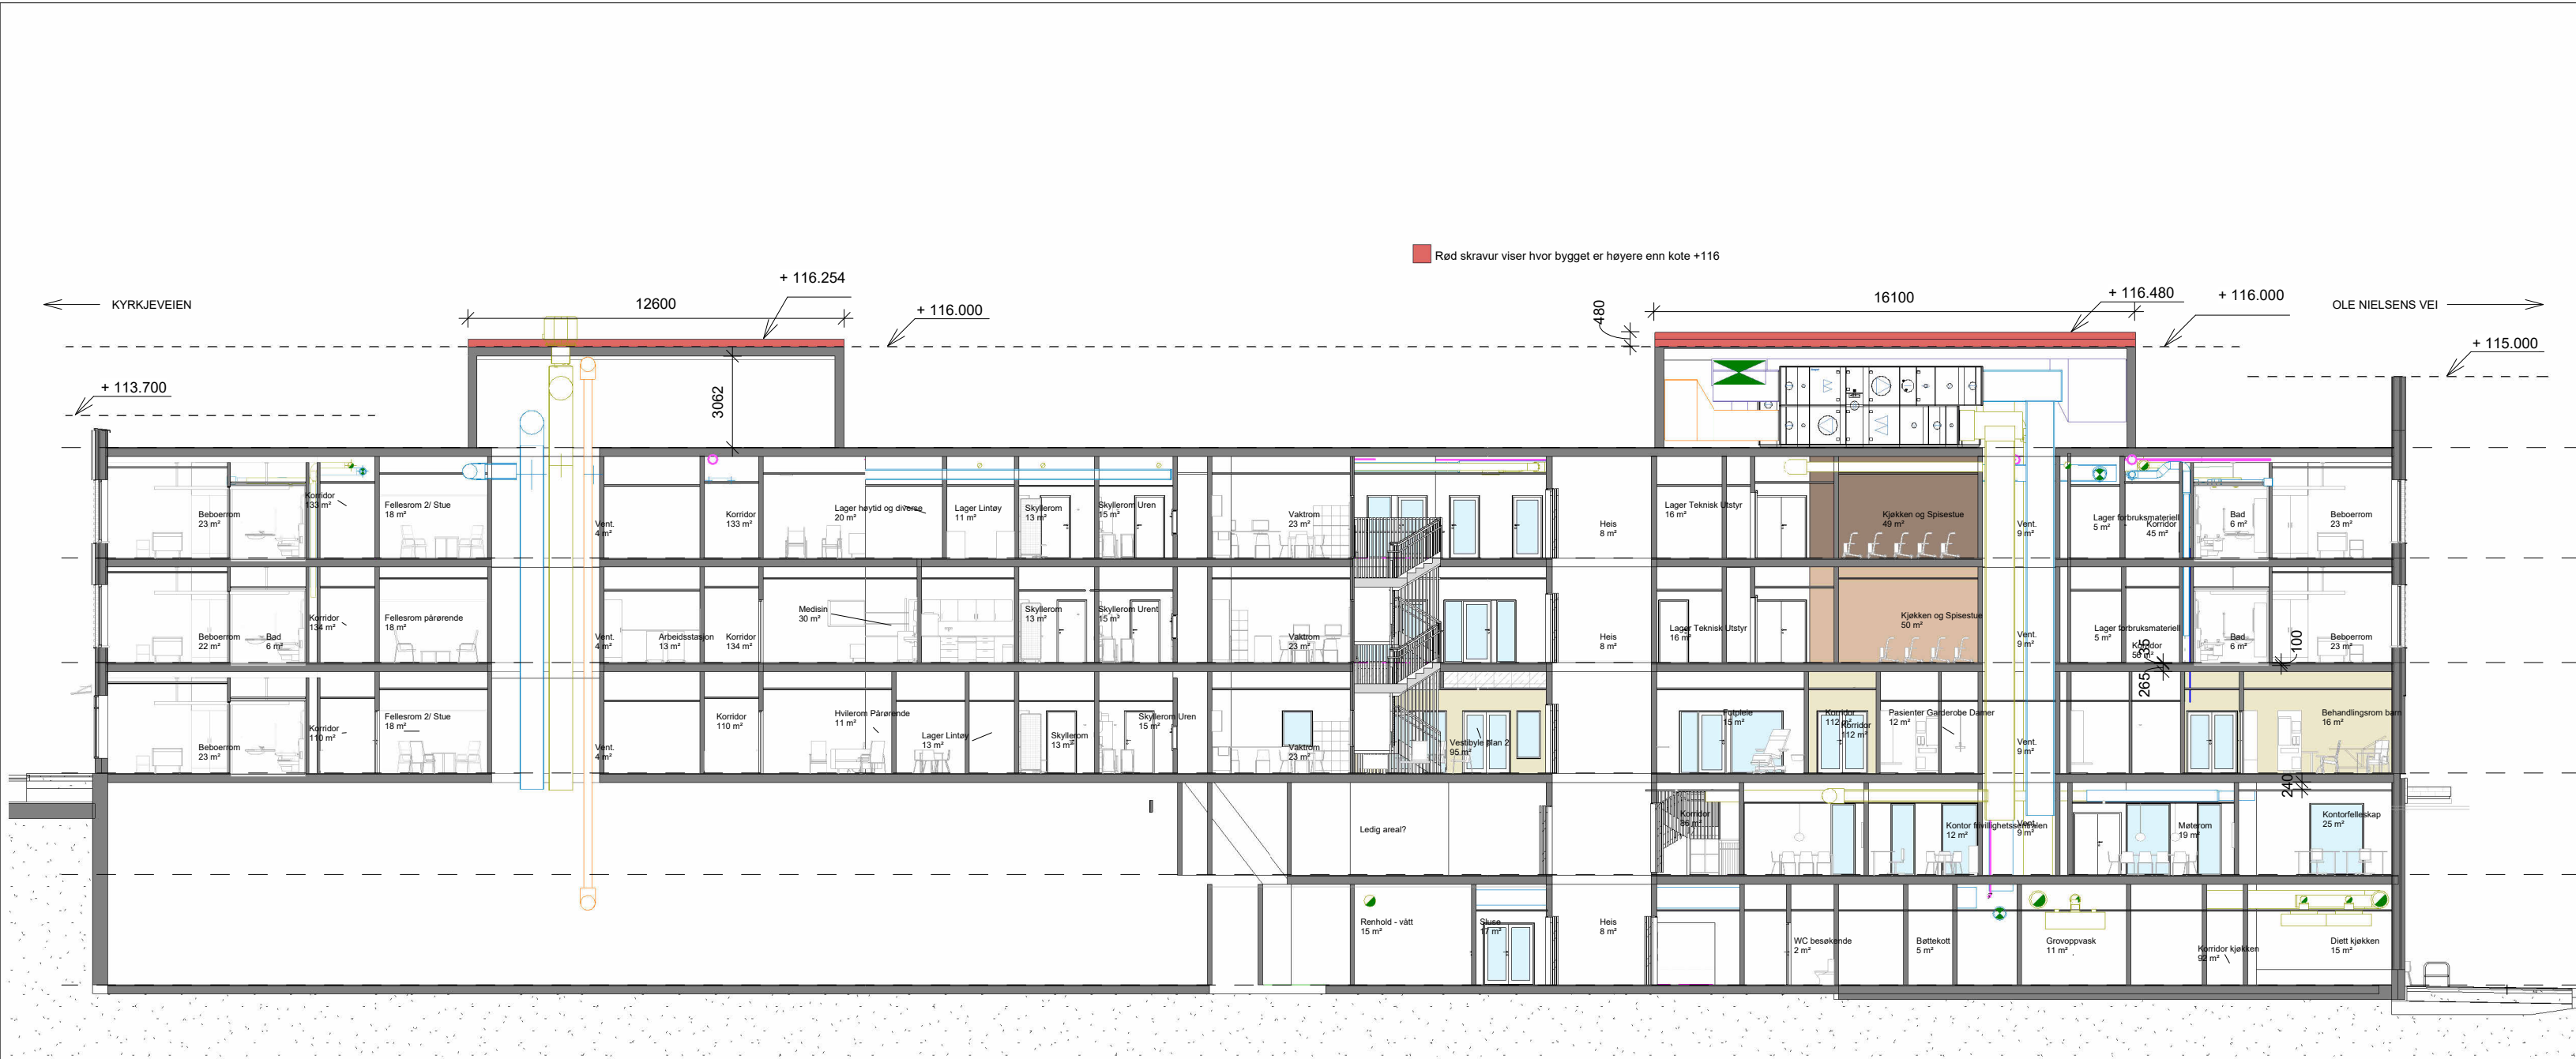


Snitt A-A

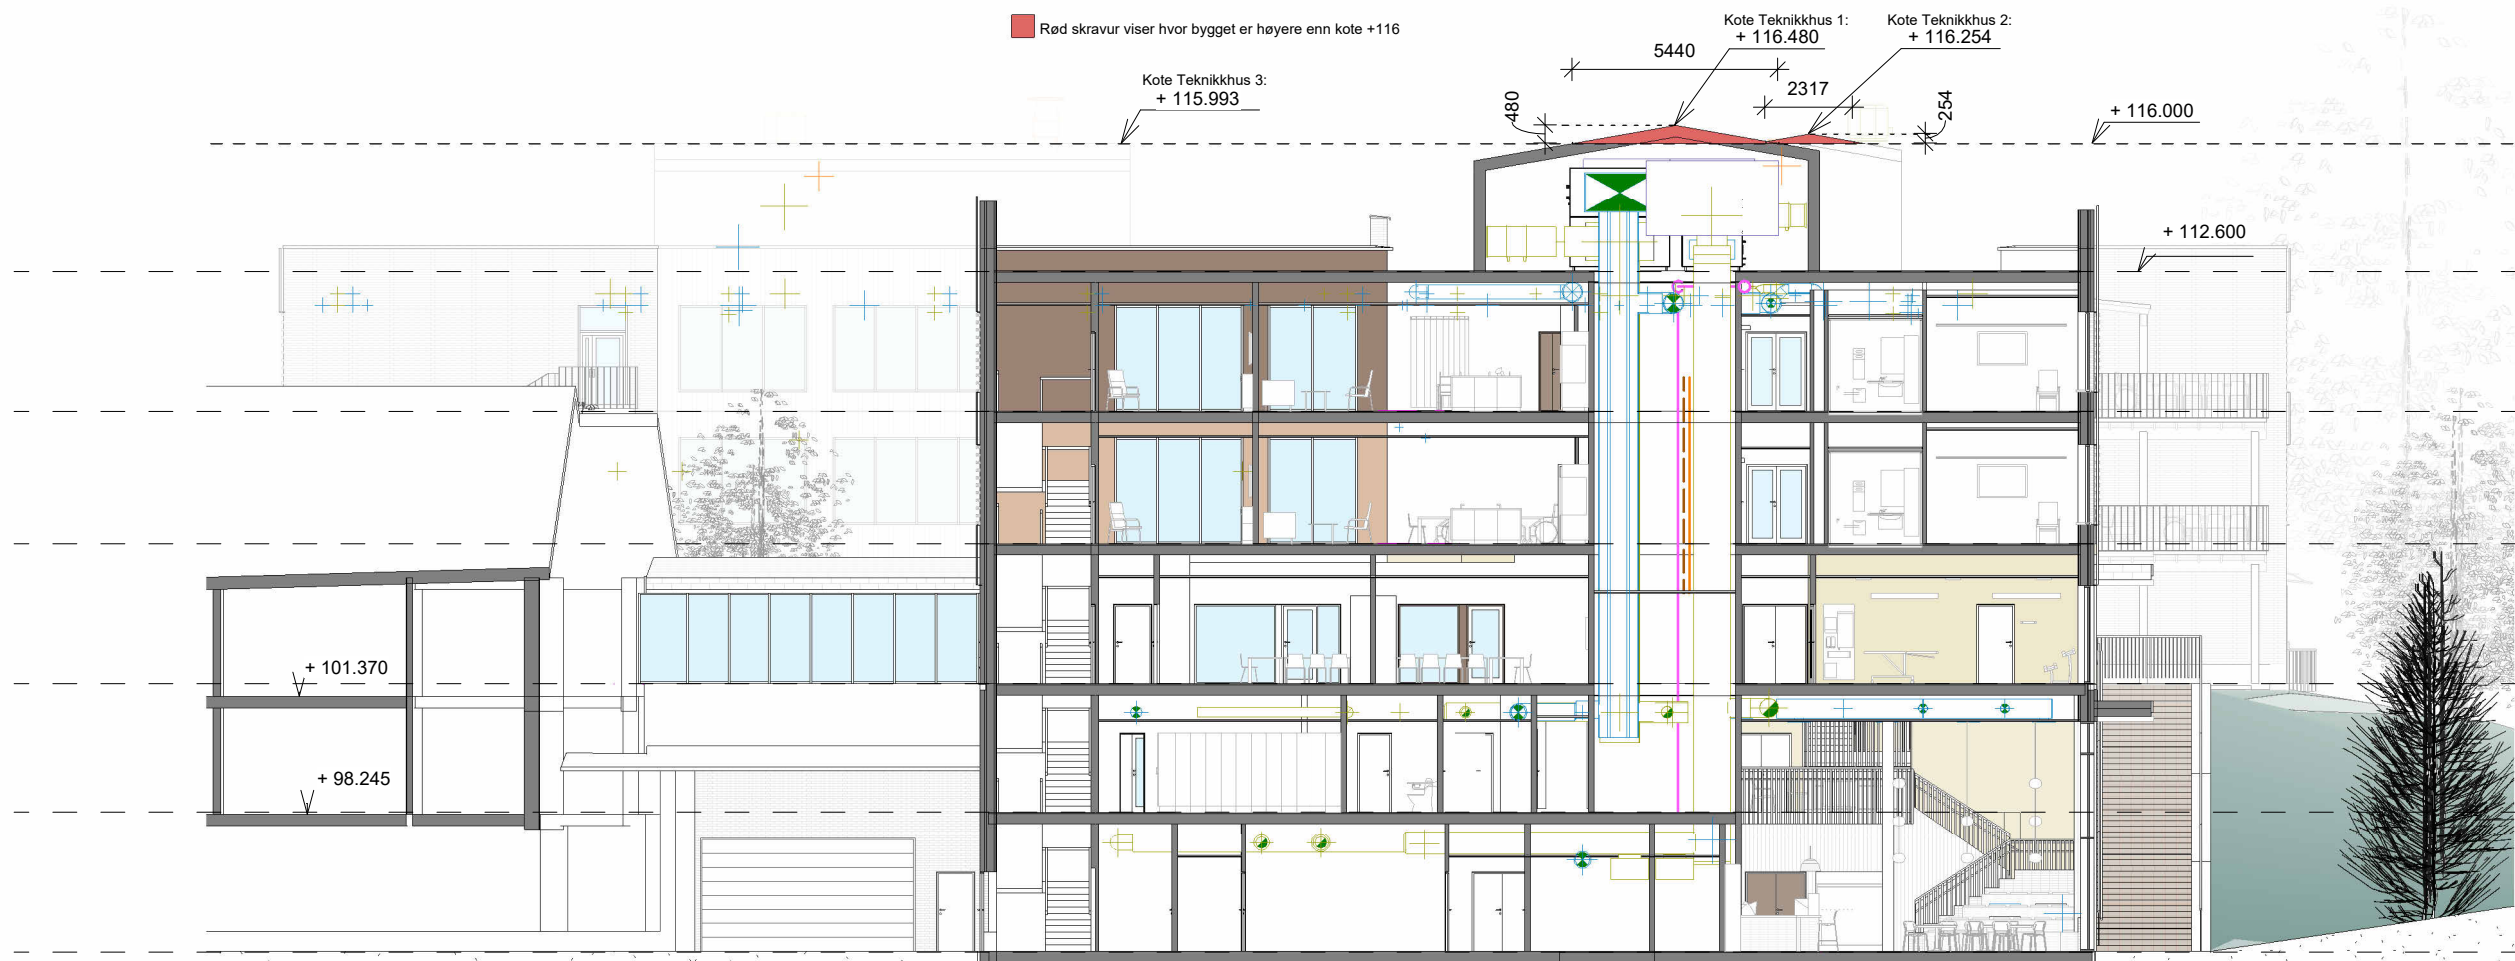

Snitt C-C

- Plan 5
C+ 112.60
- Plan 4
C+ 108.90
- Plan 3
C+ 105.40
- Plan 2
C+ 101.70
- Mesalin
C+ 98.30
- Plan 1
C+ 94.60

Ålgård Helsekvartal

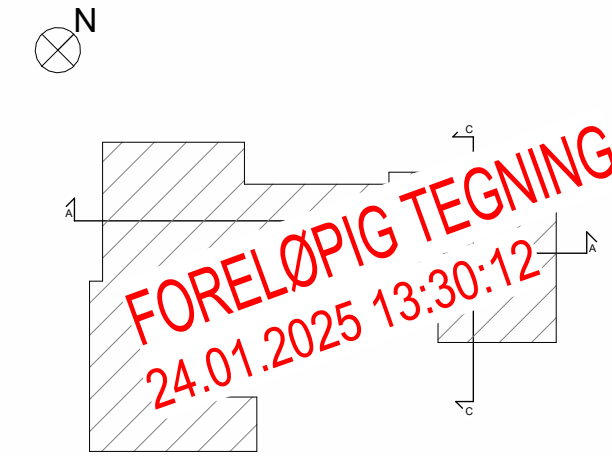

PL : RIG :
ARK ARKITEMA AS RIBr :
RIB : RIA :
RIE : RIBF :
RIV : LARK :

SNITT A-A og C-C

Ålgård Helsekvartal

PROSJEKT NR. A275316 MÅL GODKJ. Approver DATO DD.MM.ÅÅ
SIGN. Author REV. DATO

TEGN.NR. REV.NR.

Skisse 1