
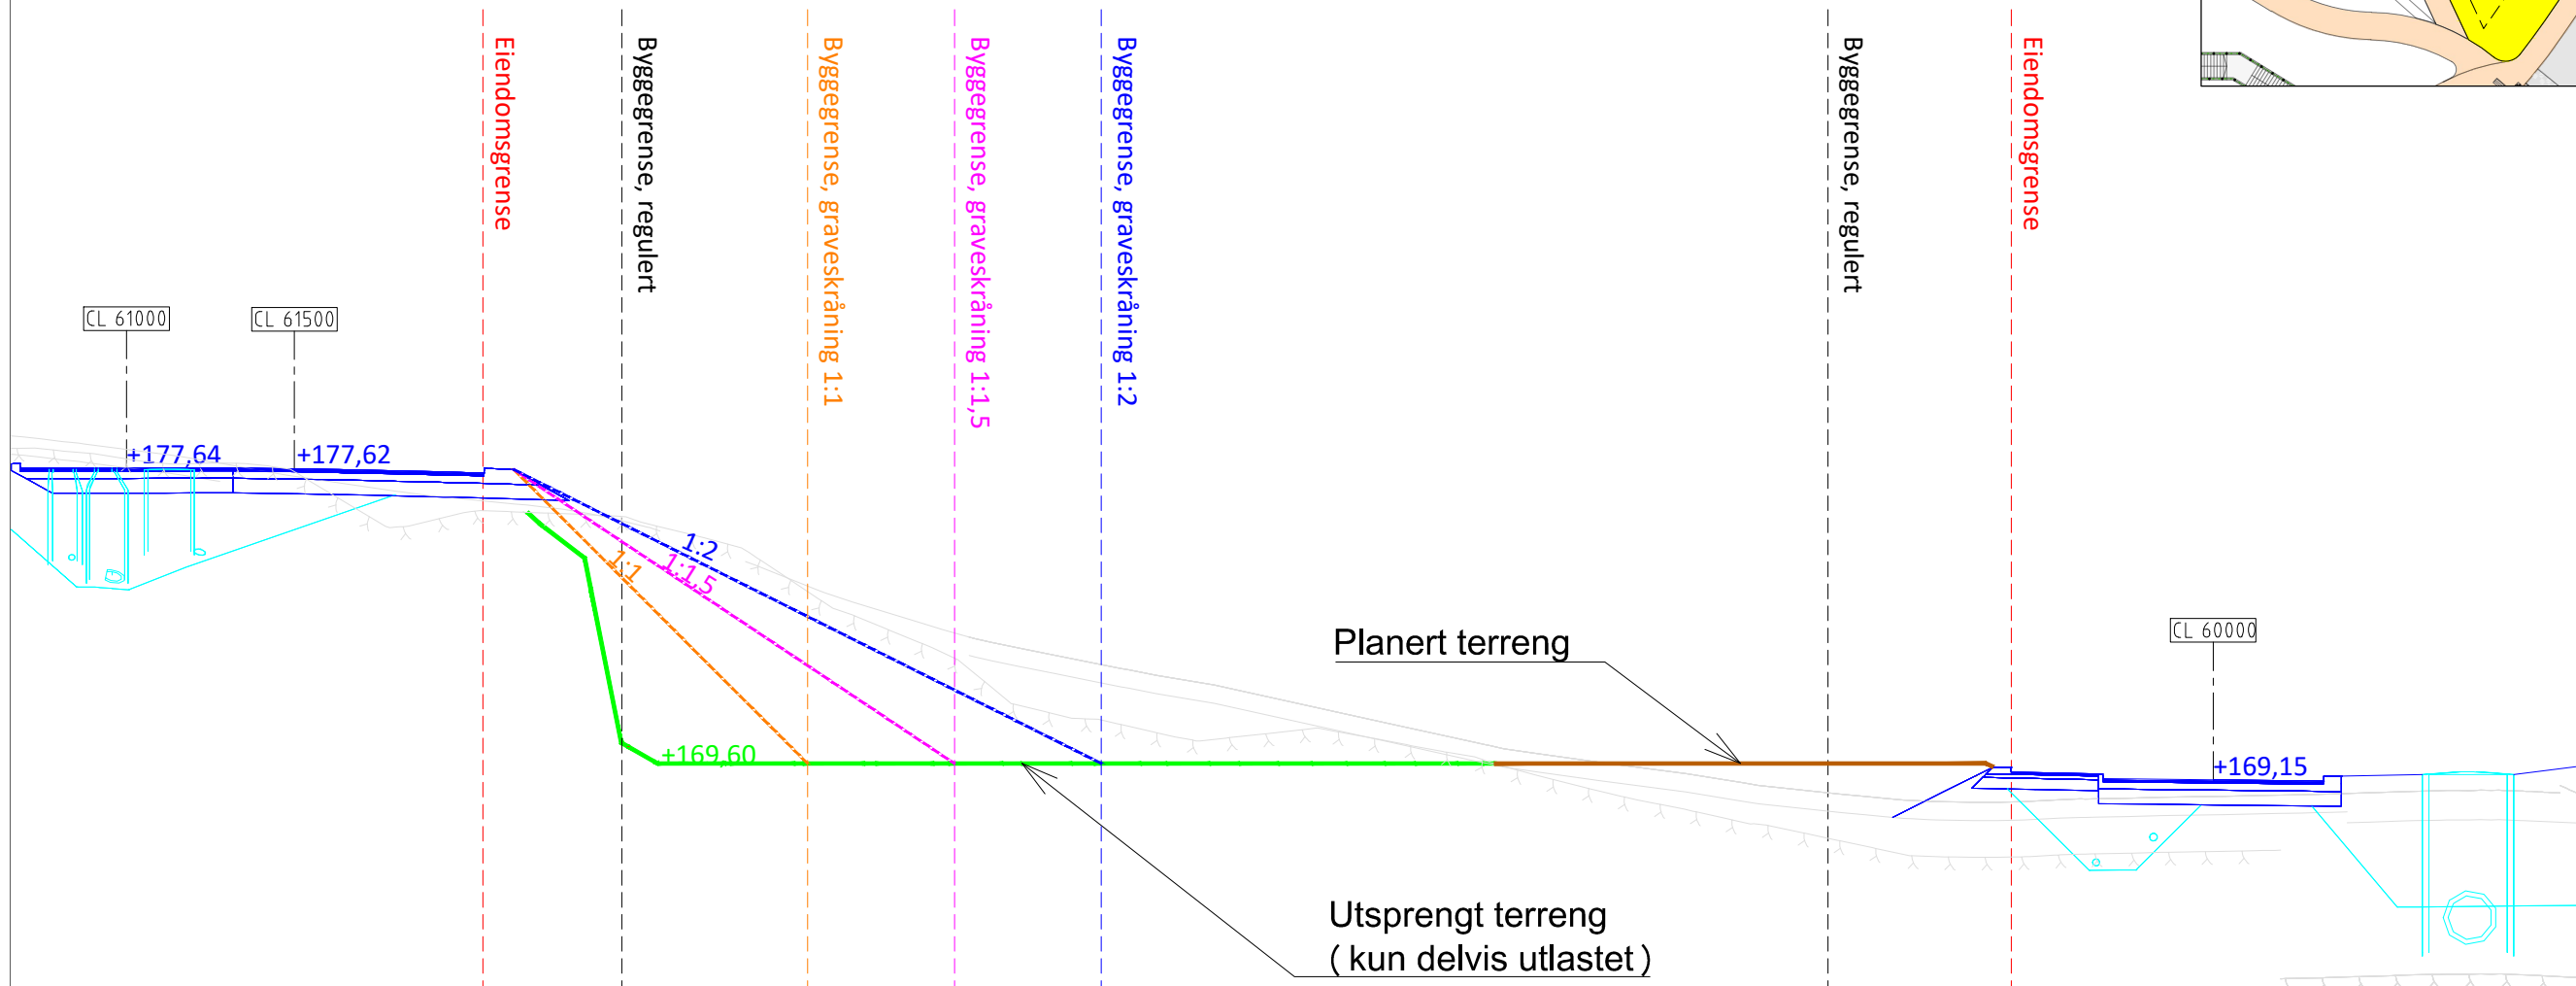


Snitt B18-4

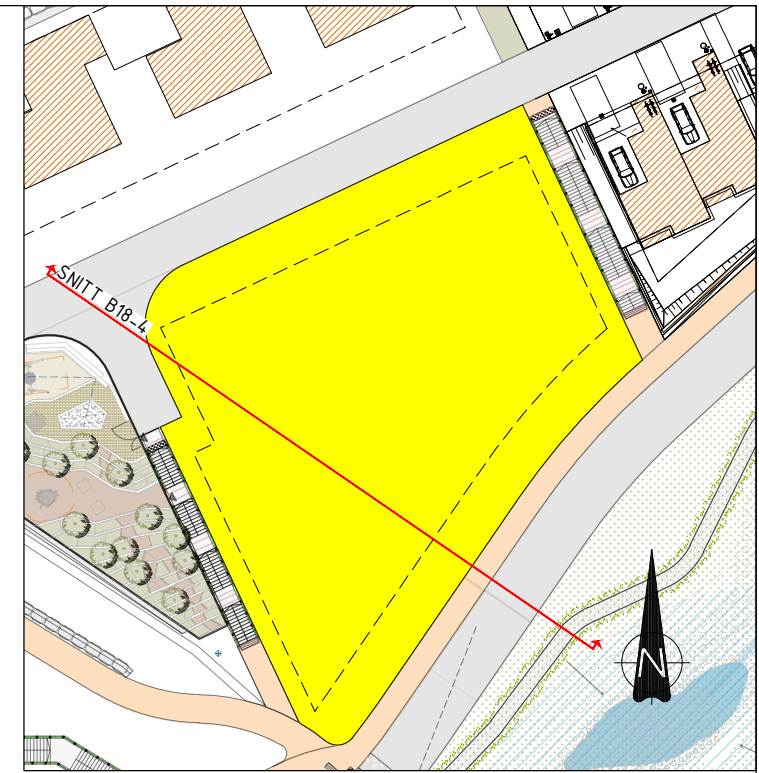

Kartopplysninger		Ekvidistanse 1m	
Dato for grunnkart:		Høydegrunnlag: NN2000	
Koordinatsystem: UTM-32 EUREF89/WGS84			
X	1	GV	JOJ
Tomtekonsept		JOJ	19.08.2024
Status	Rev.	Uffert	Kontr.
	Endring	GV	JOJ
Gjesdal kommune		JOJ	19.08.2024
VVA Kodidalen		Målestokk	Format
Tomteplaner		1:100	A1
Tomt B18		(1:200 A3)	
Snitt B18-4		Oppdragsleder:	
		Jan Otto Johannessen	
		Oppdragsnr.	
		3449	
SWECO		Disiplin:	Lepenummer:
SWECO Norge AS FORMEINGVEIEN 11 1327 LYSAKER T.LF: 67 12 80 00 FAX: 67 12 58 40		Y	T-B18-4
		Status:	Rev:
		X	1