
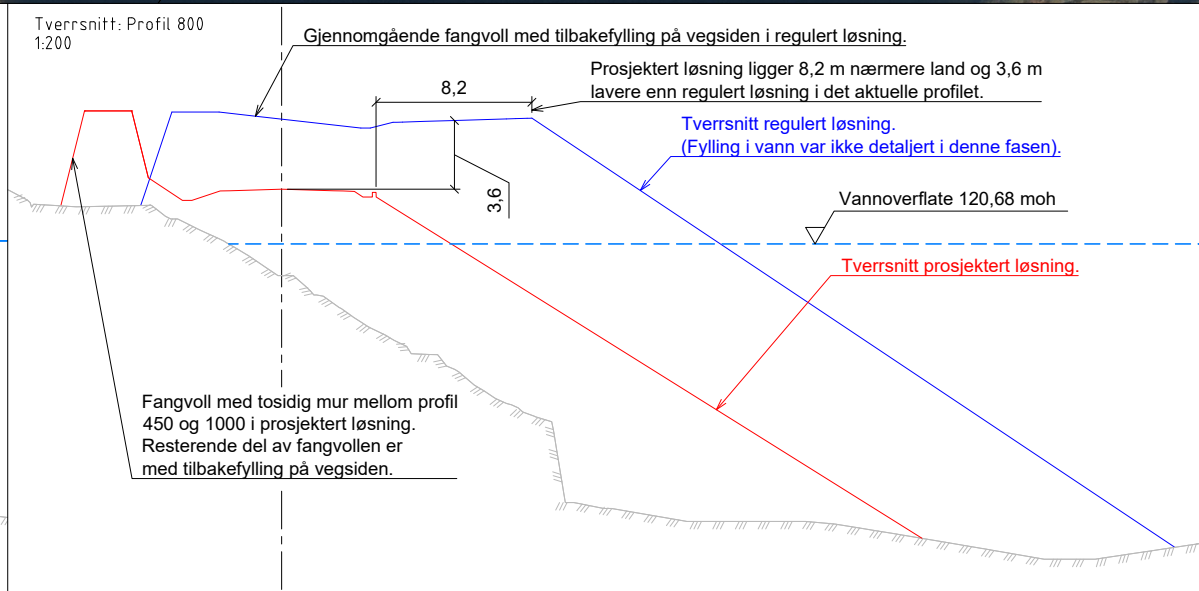
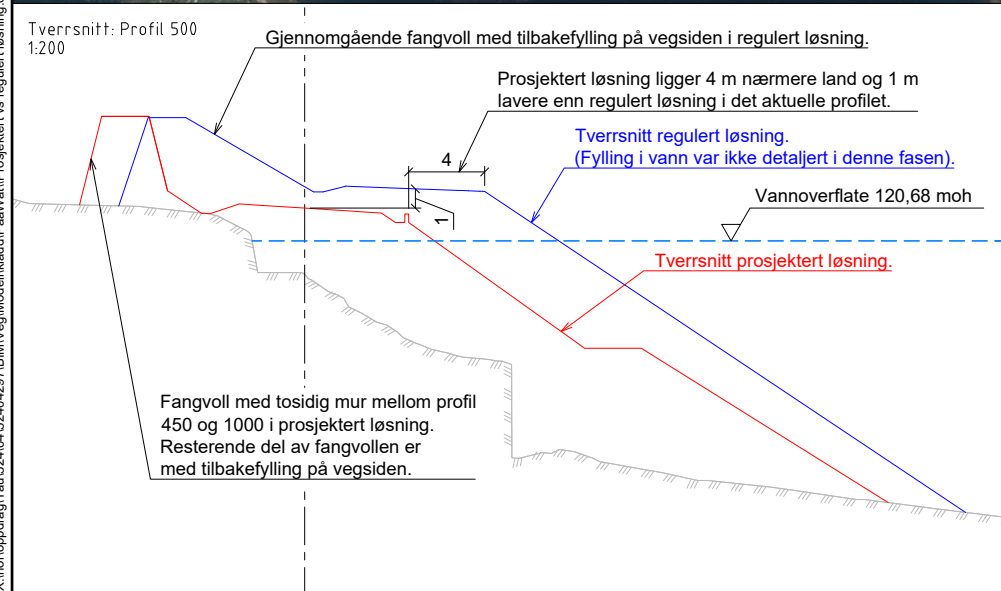
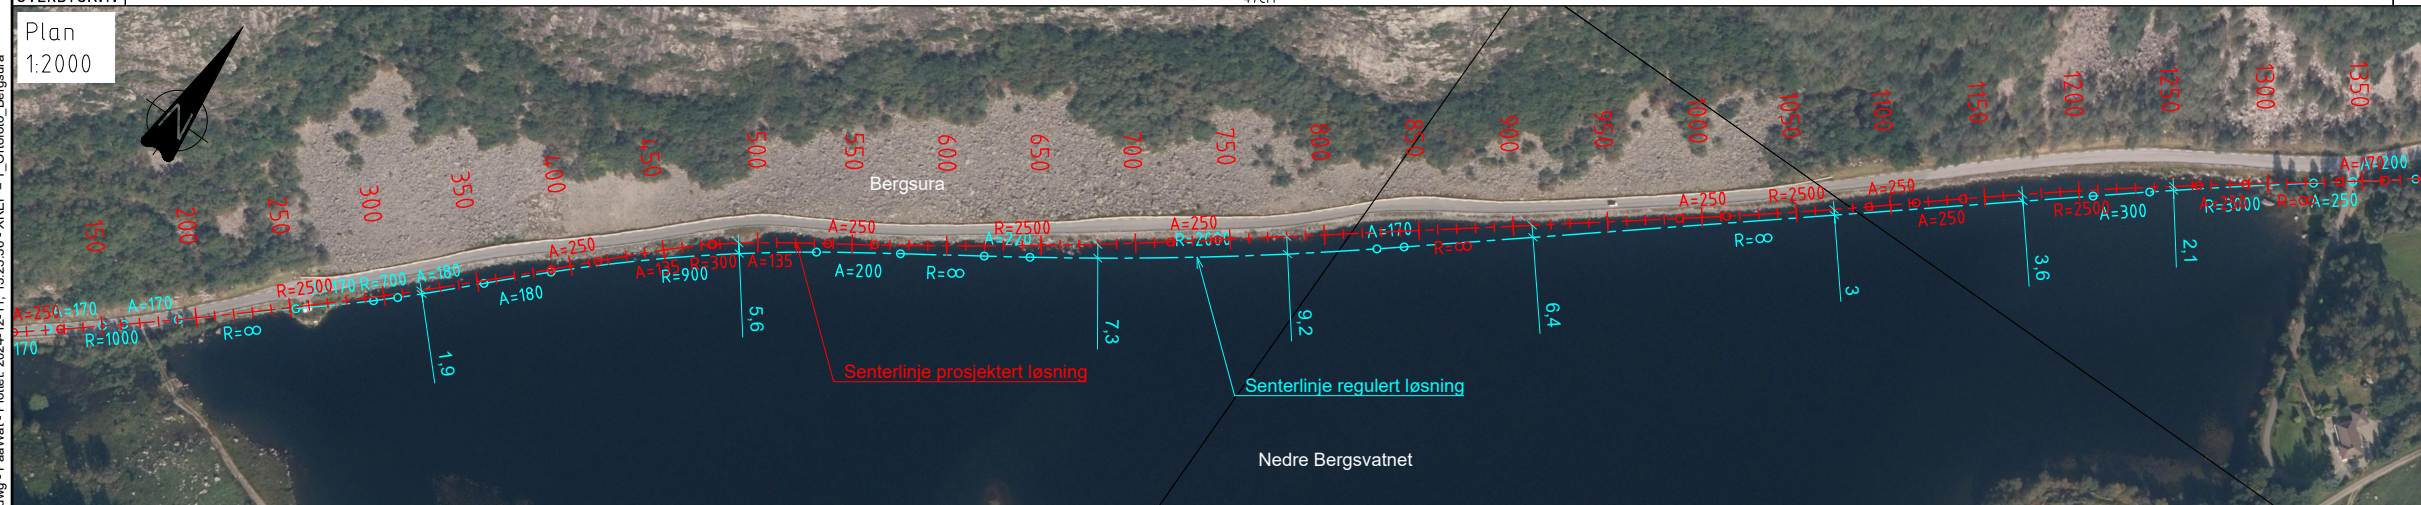


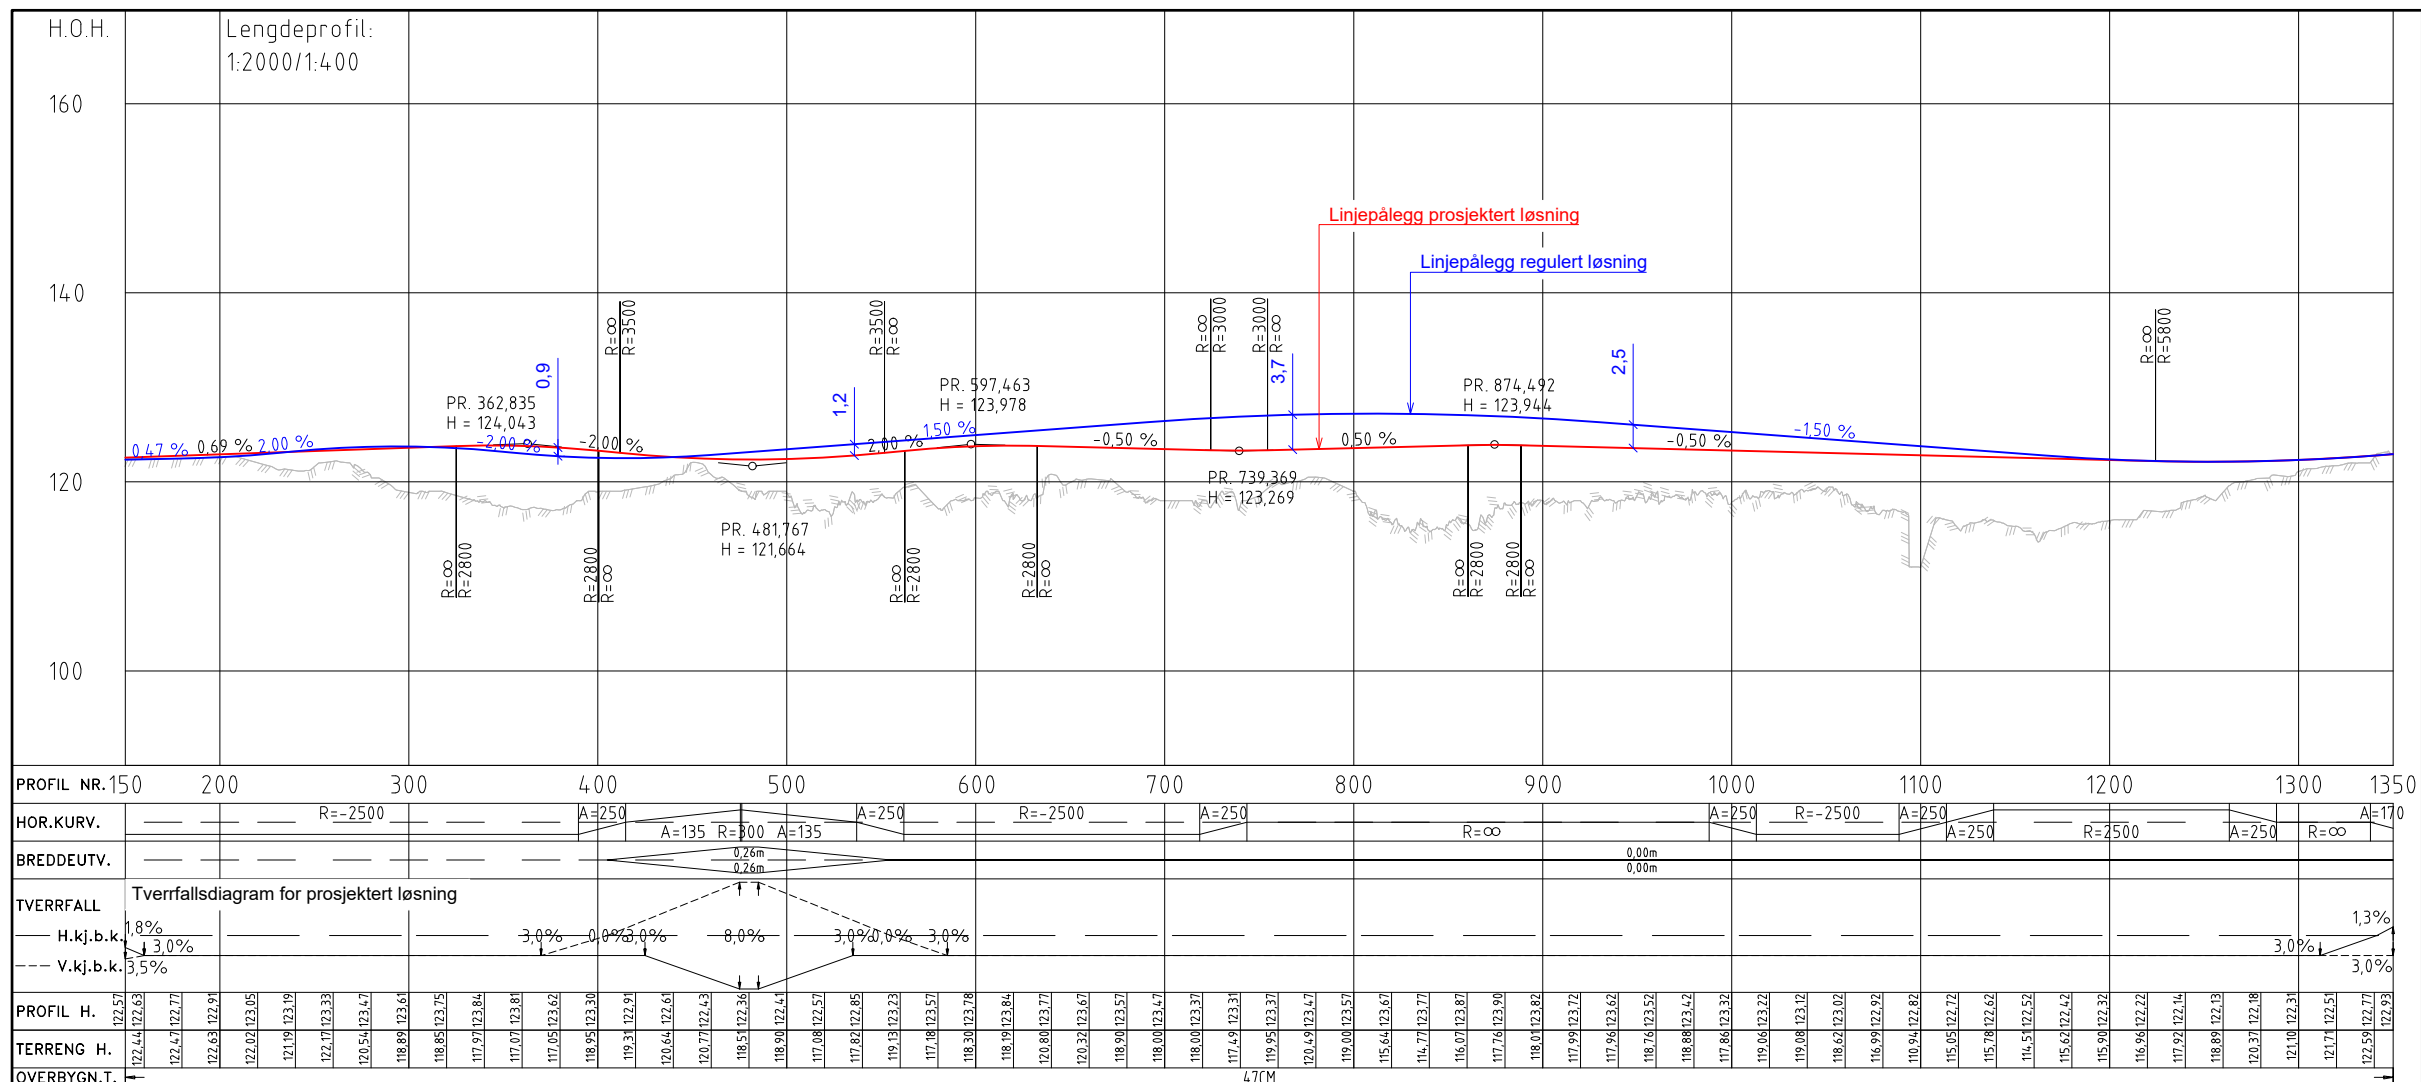

FORELØPIG 2024-12-11

[illegible]

X:\hordonnord\Tari\52\01\52\01\2021\BIM\Ven\Modell\Kladat\Pos\Wat\Brosjektart vs regulert\asning.dwg - Pos\Wat - Blattet: 2024-12-11 13:23:36 YBEE = T Ordfoto Berneiro"